


Project
 AYIA THEKLA (PLOT 201)
 PLEIADES

Drawing
 GENERAL LAYOUT

Scale 1:100 Date 10/2020

Job No. 335 Sheet No. A01

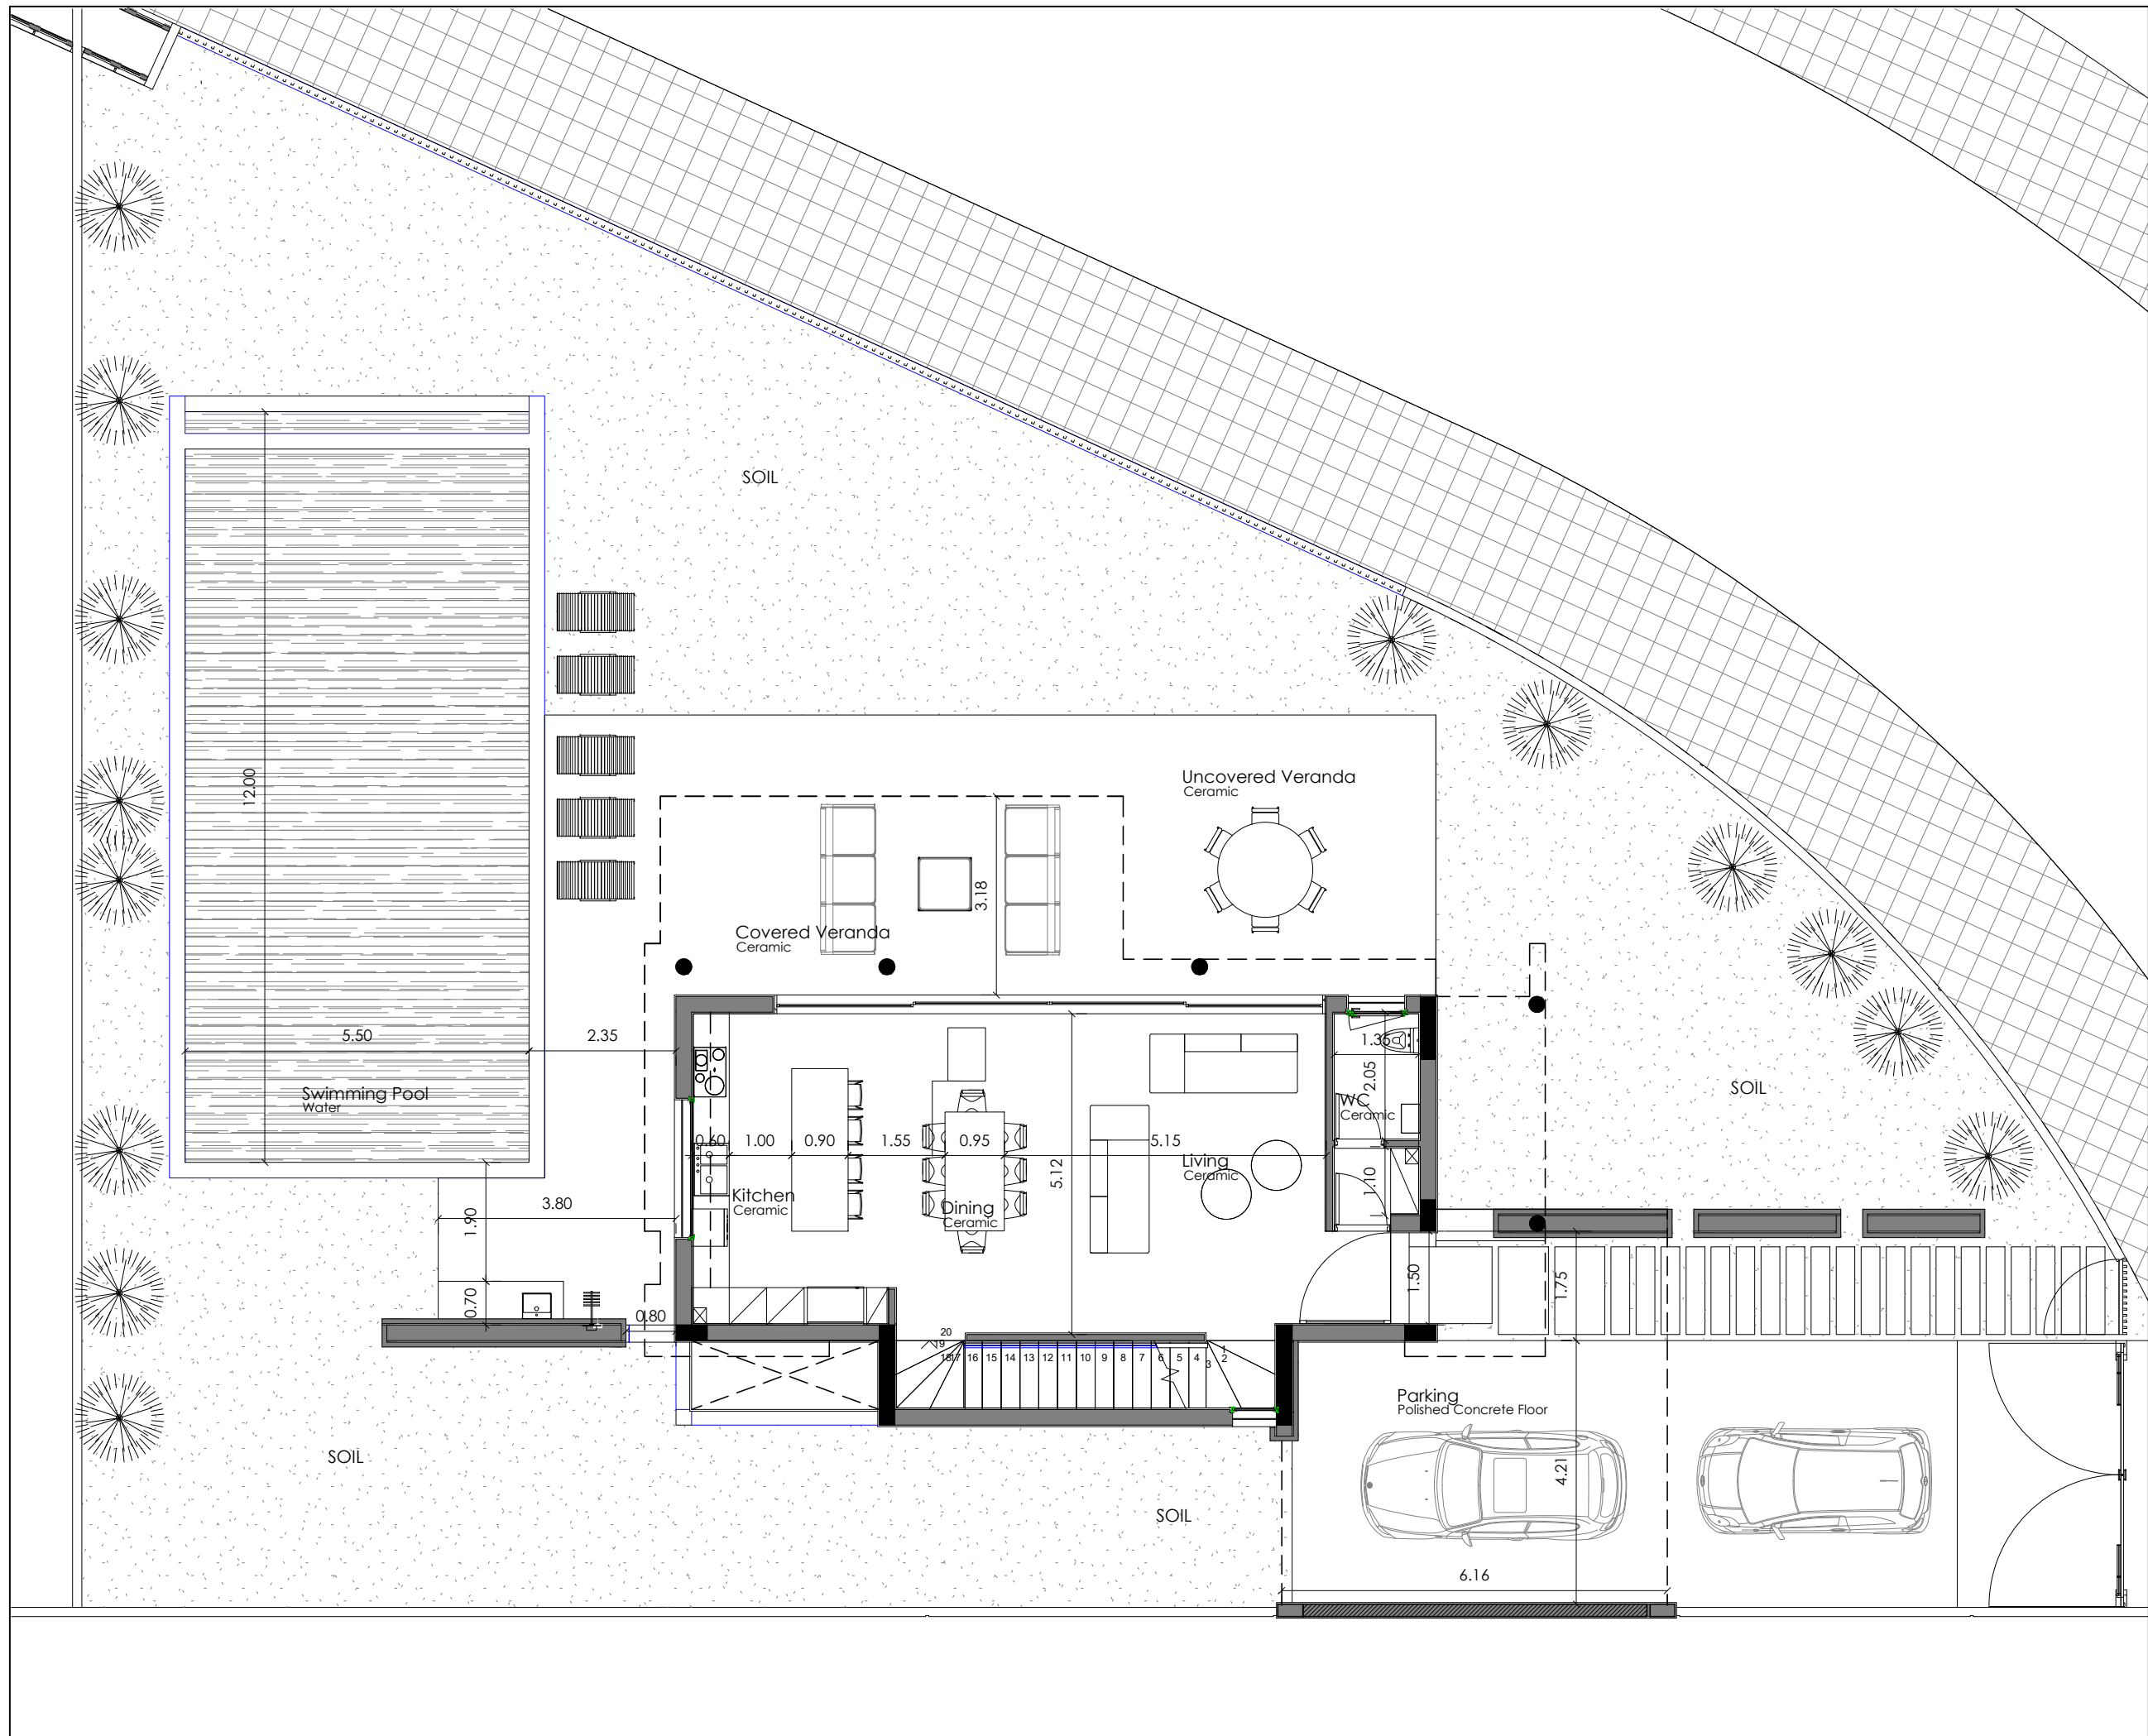


Project
 AYIA THEKLA (PLOT 201)
 PLEIADES

Drawing
 GROUND FLOOR
 HOUSE 07

Scale 1:100 Date 10/2020

Job No. 335 Sheet No. A02

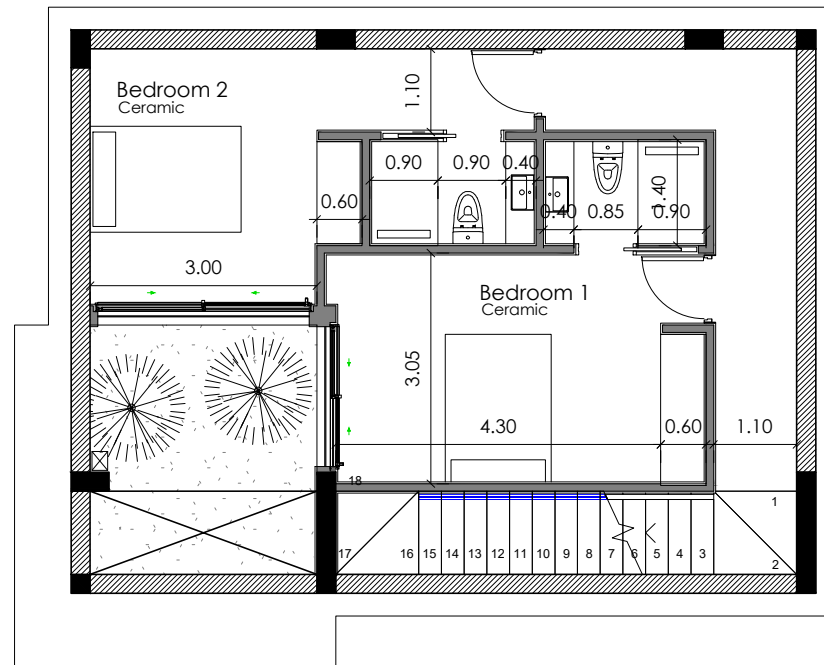


Project
AYIA THEKLA (PLOT 201)
PLEIADES

Drawing
BASEMENT
HOUSE 07

Scale 1:100 Date 10/2020

Job No. 335 Sheet No. A03

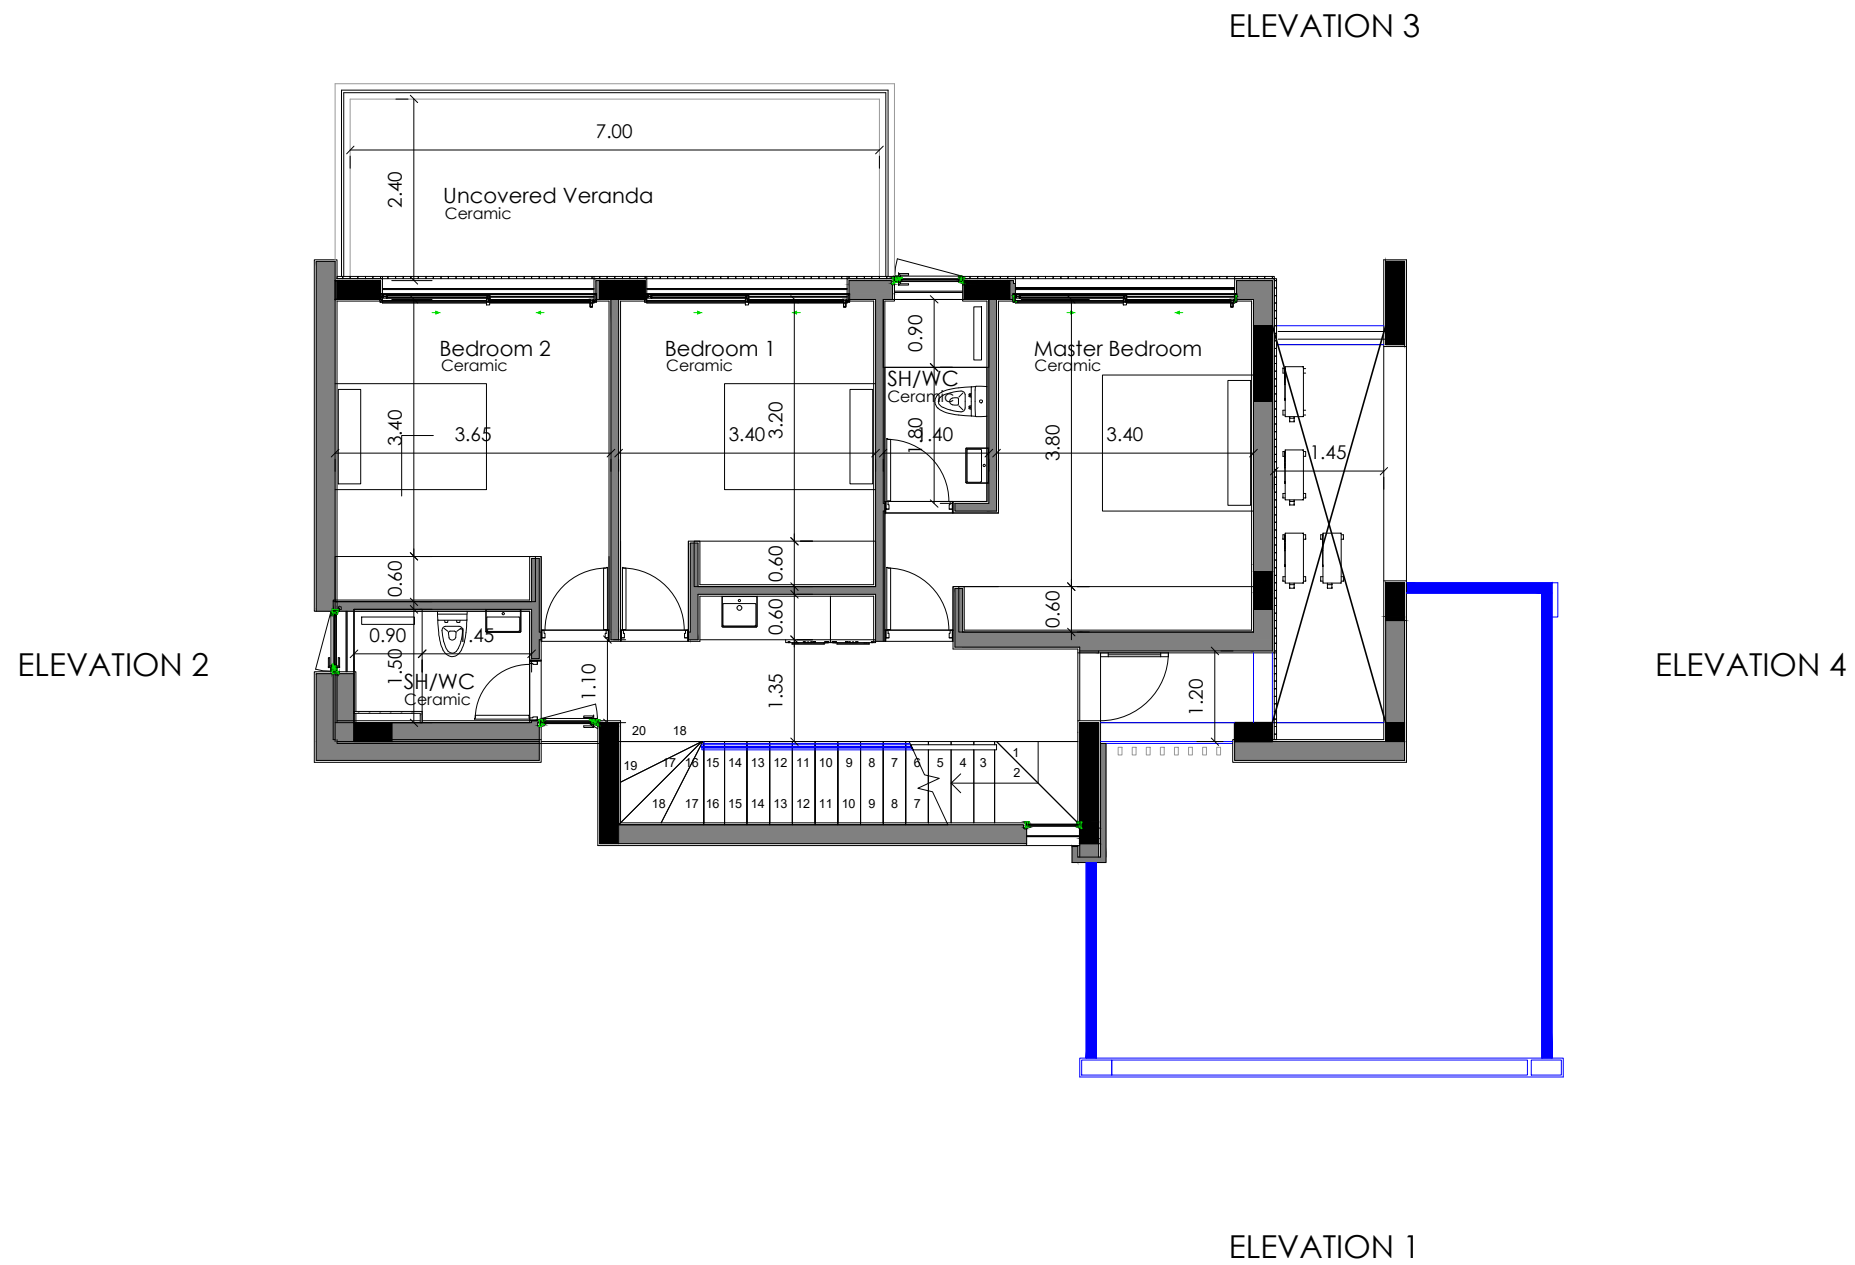


Project
 AYIA THEKLA (PLOT 201)
 PLEIADES

Drawing
 FIRST FLOOR
 HOUSE 07

Scale 1:100 Date 10/2020

Job No. 335 Sheet No. A04

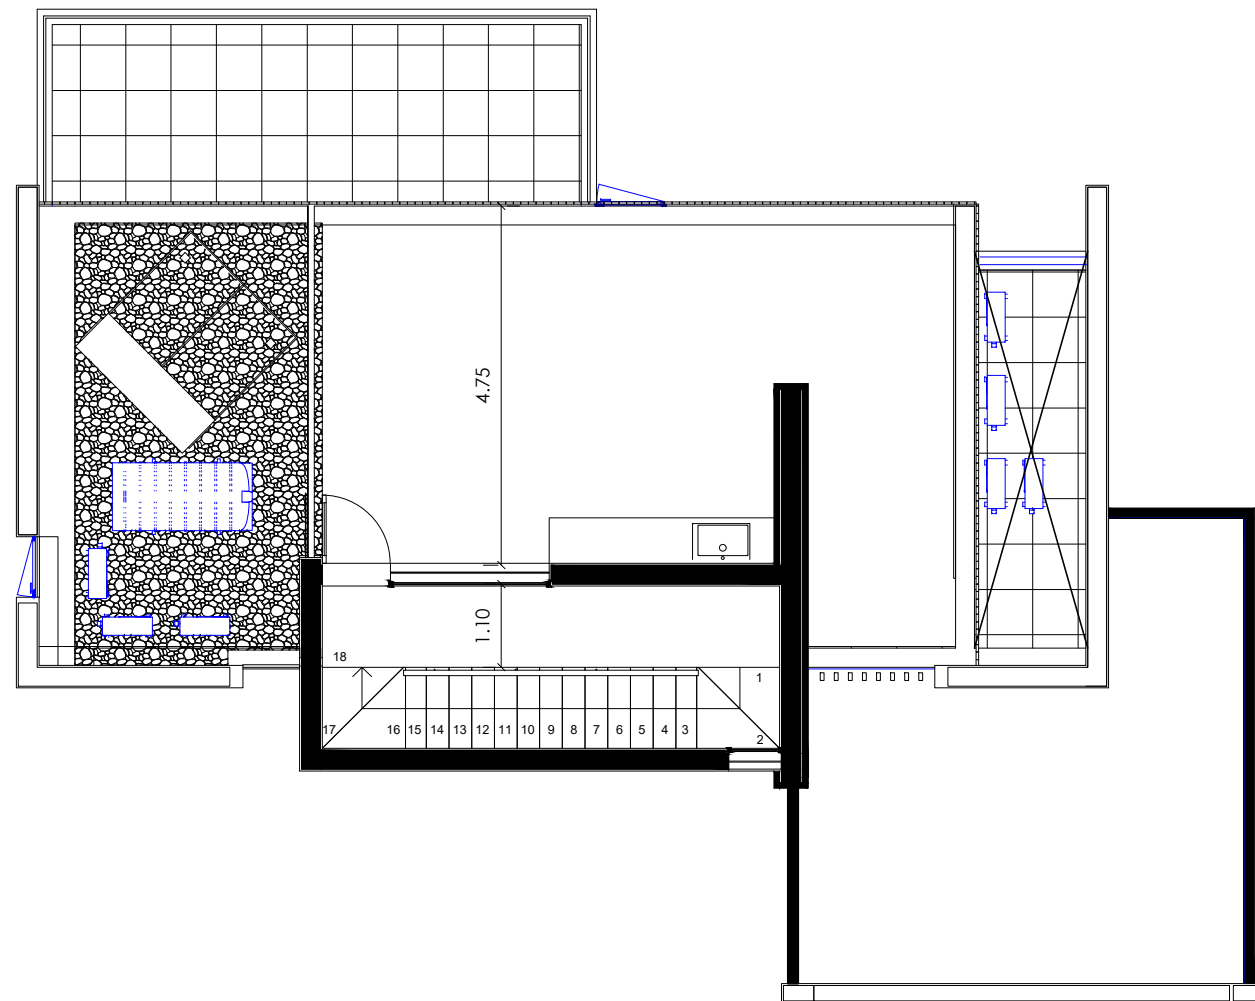


Project
AYIA THEKLA (PLOT 201)
PLEIADES

Signature


Drawing
ROOF PLAN
HOUSE 07

Scale 1:100 Date 10/2020

Job No. 335 Sheet No. A05

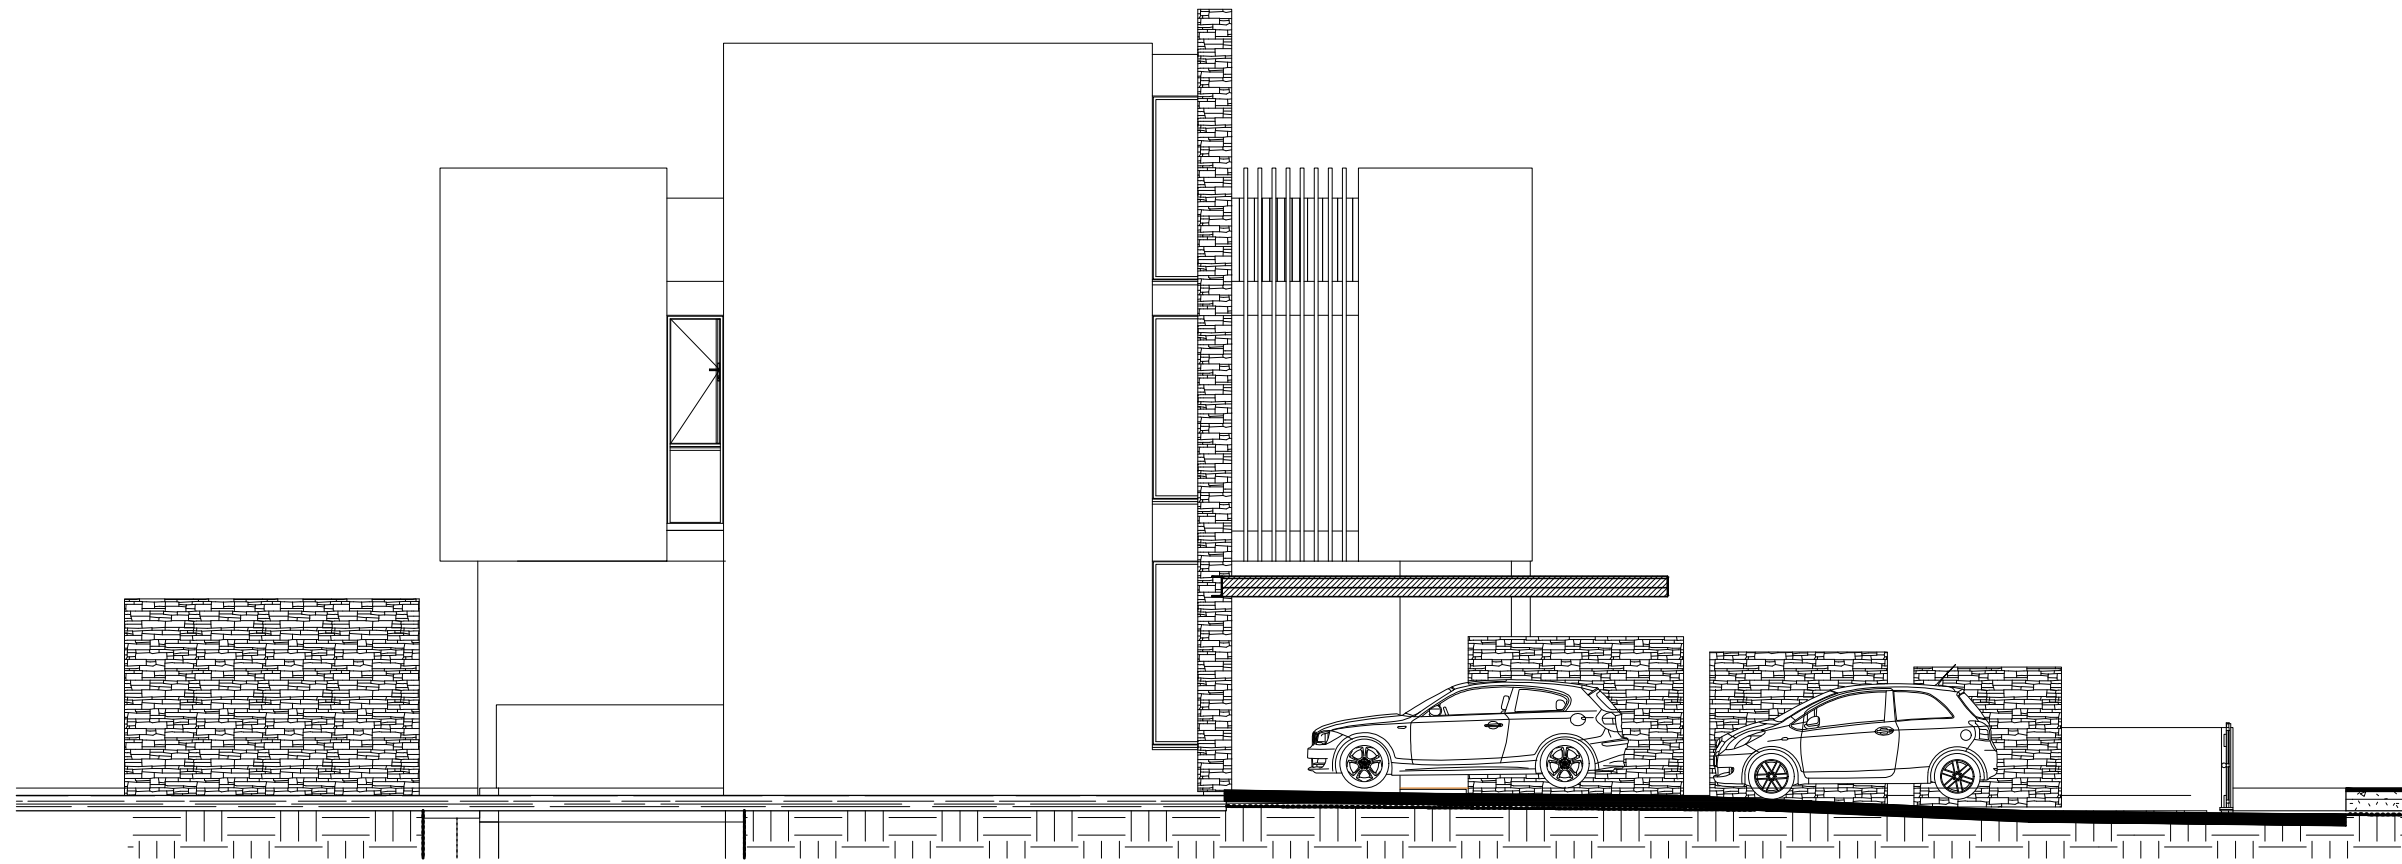

ELEVATION 1

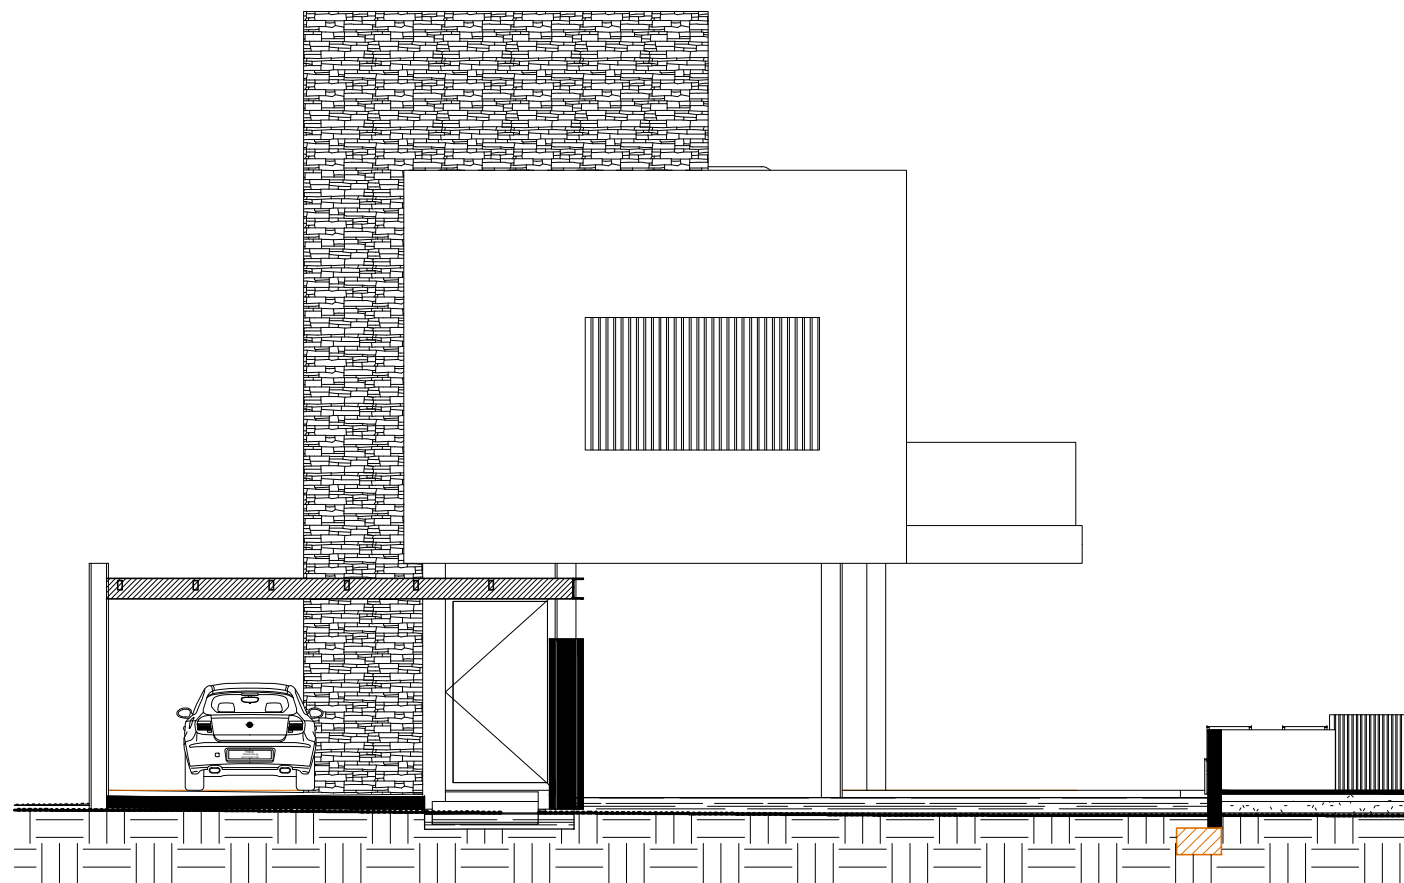

ELEVATION 4

Project
AYIA THEKLA (PLOT 201)
PLEIADES

Signature


Drawing
ELEVATIONS
HOUSE 07

Scale 1:100 Date 10/2020

Job No. 335 Sheet No. A06



ELEVATION 3

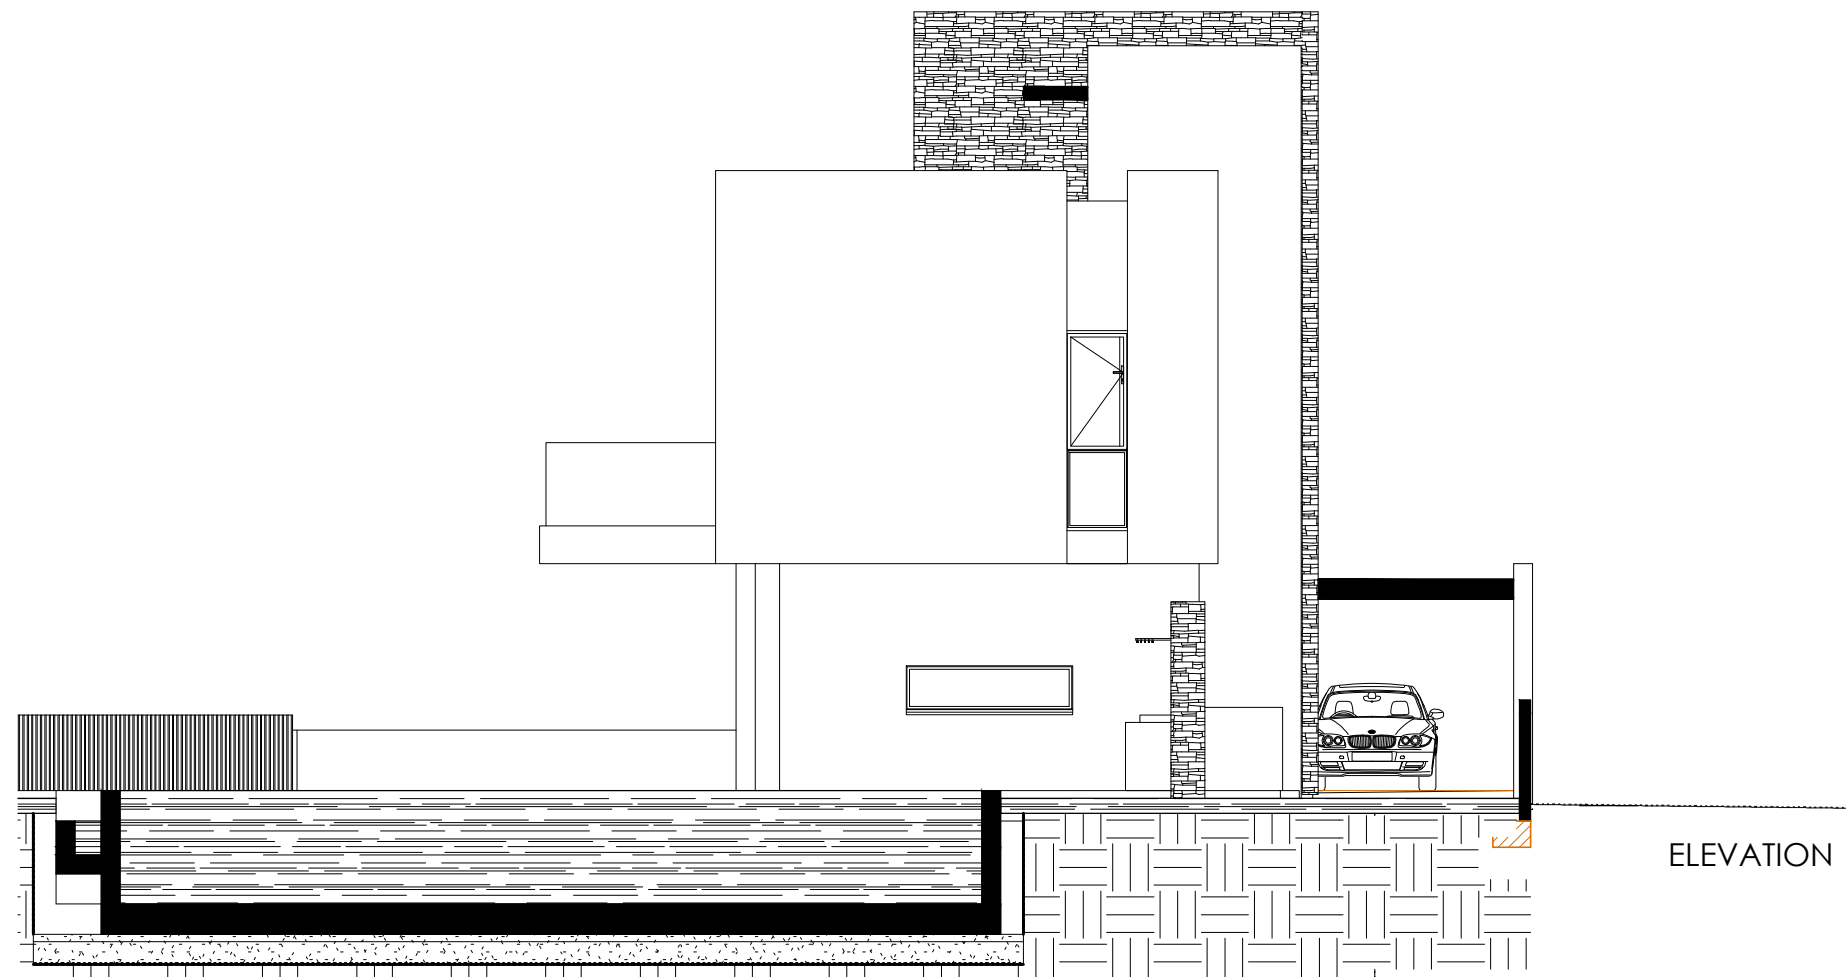

ELEVATION 1

Project
AYIA THEKLA (PLOT 201)
PLEIADES

Signature

Drawing
ELEVATIONS
HOUSE 07

Scale 1:100 Date 10/2020

Job No. 335 Sheet No. A07